


0 BASEMENT PLAN
 1:100
 12082-PL-00


SHED
(FUTURE)

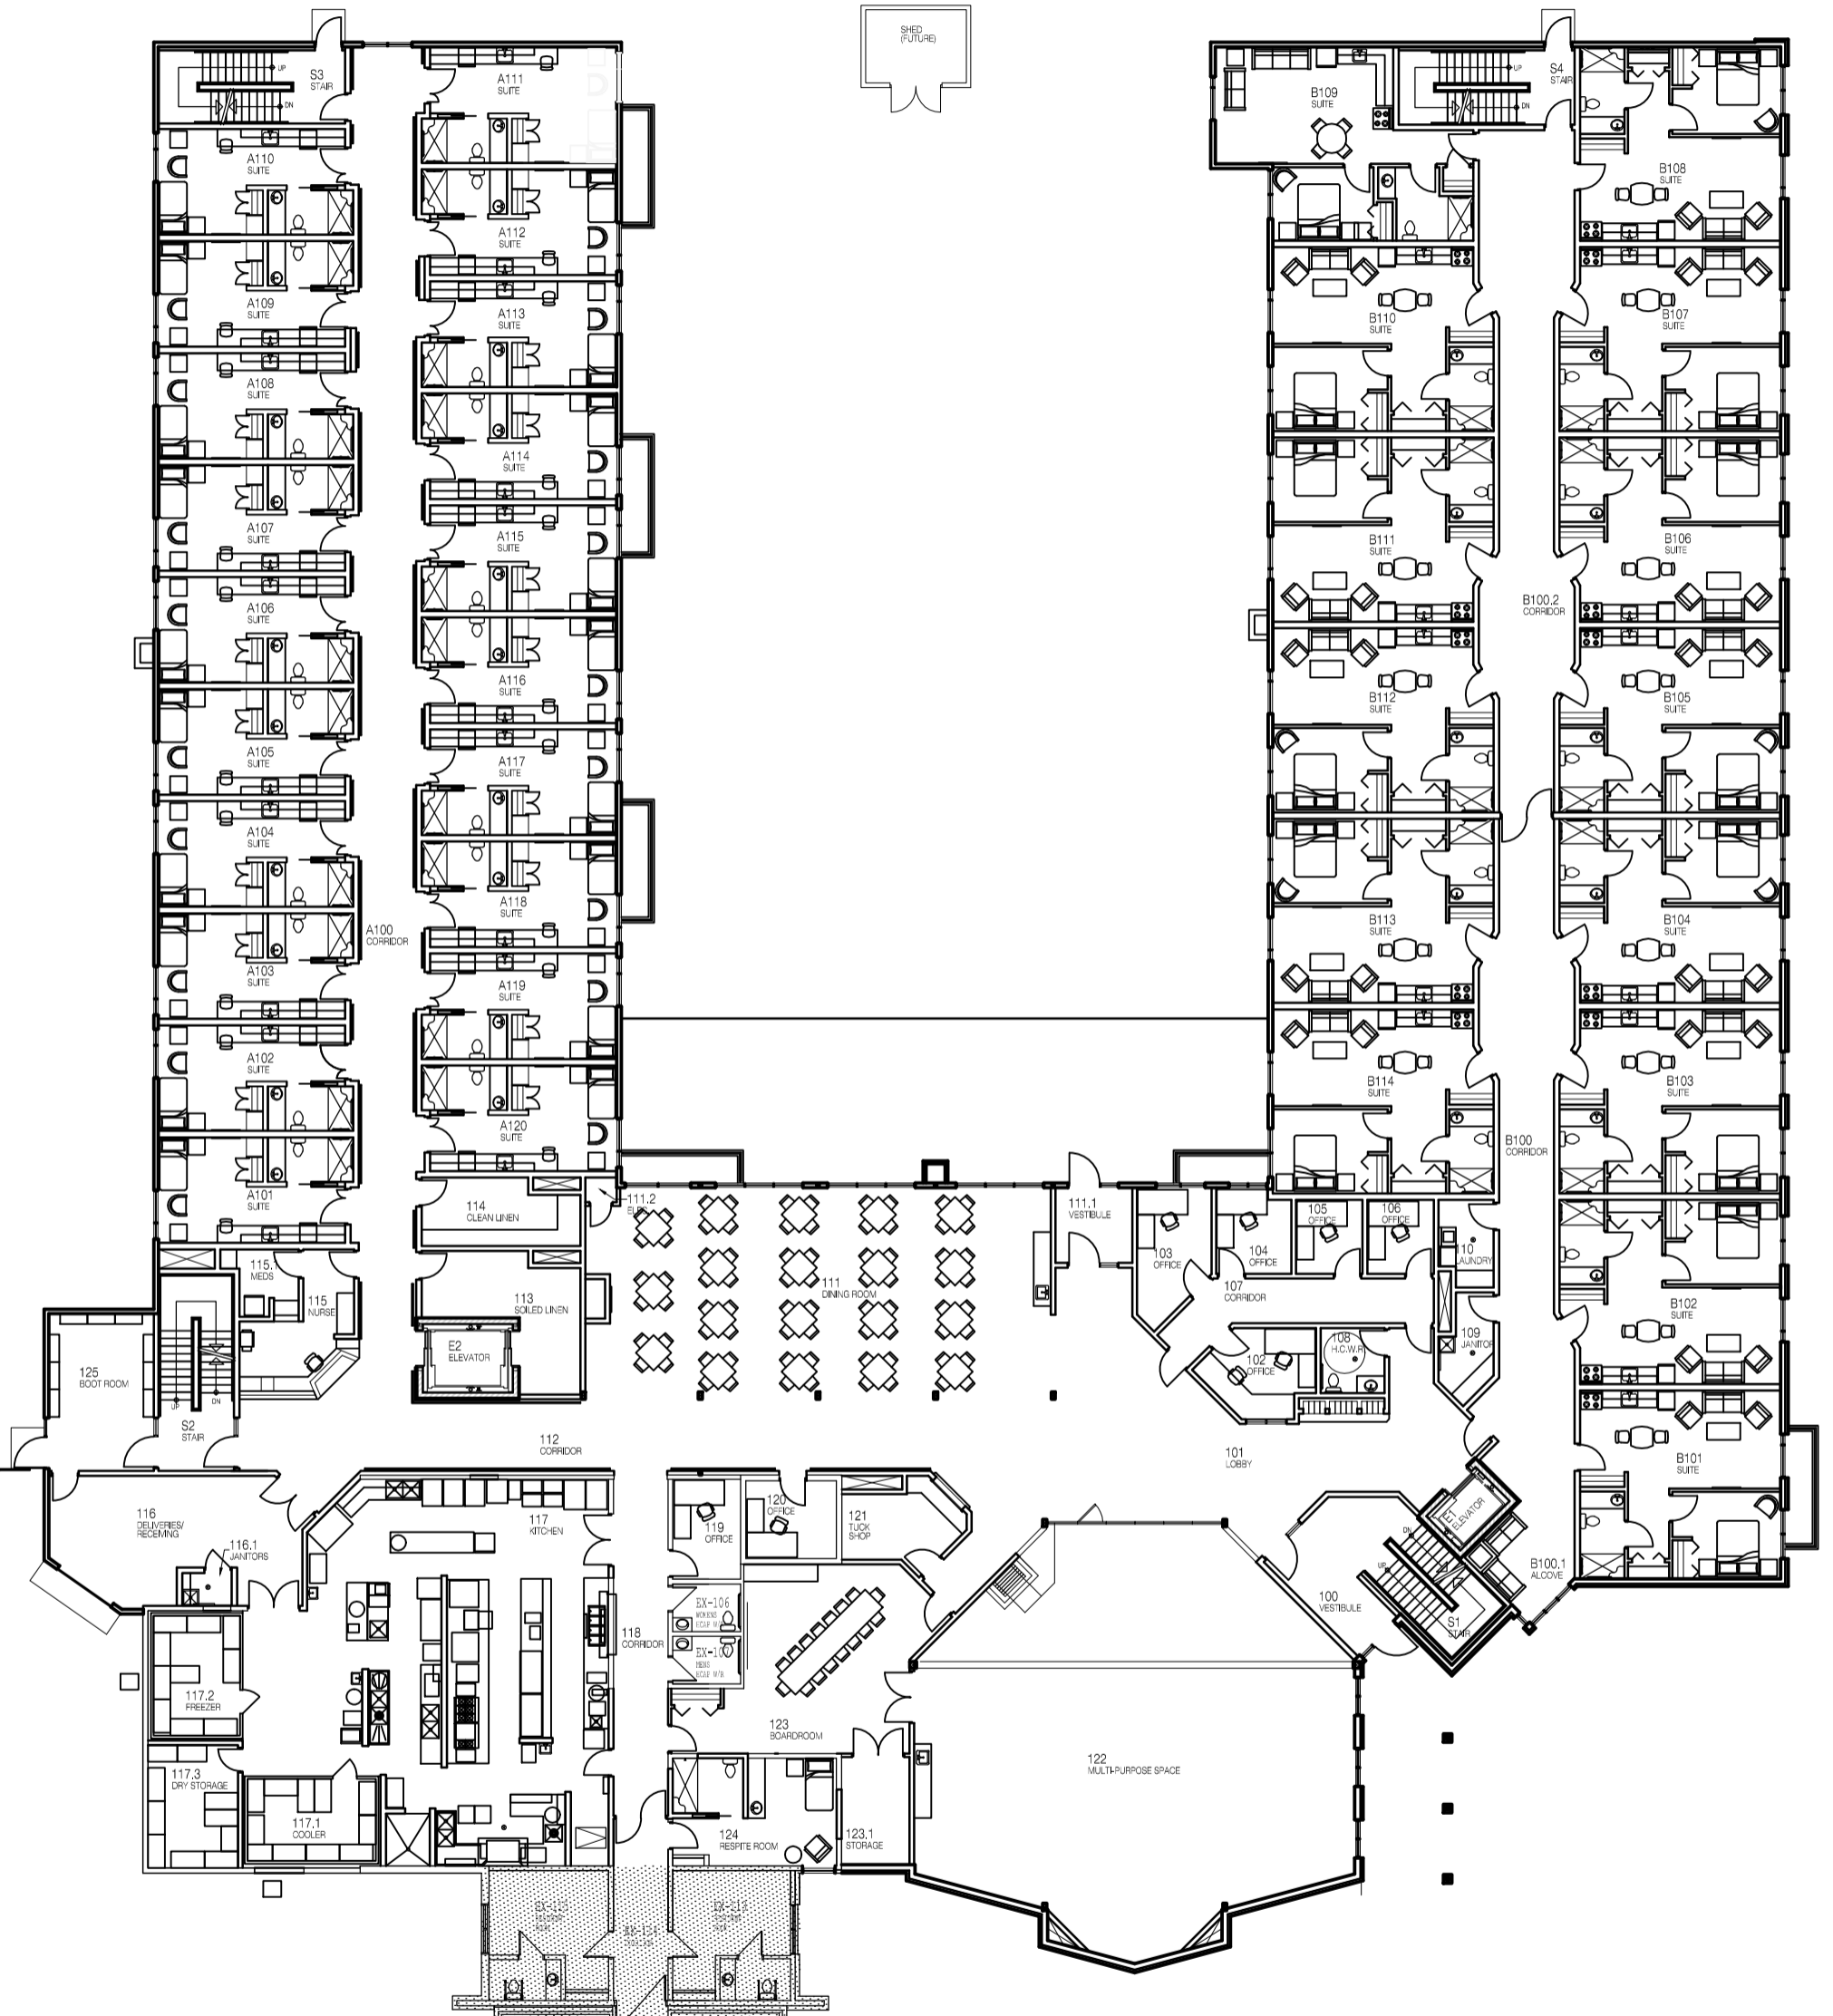

1 MAIN FLOOR PLAN

1:100


12082-PL-01

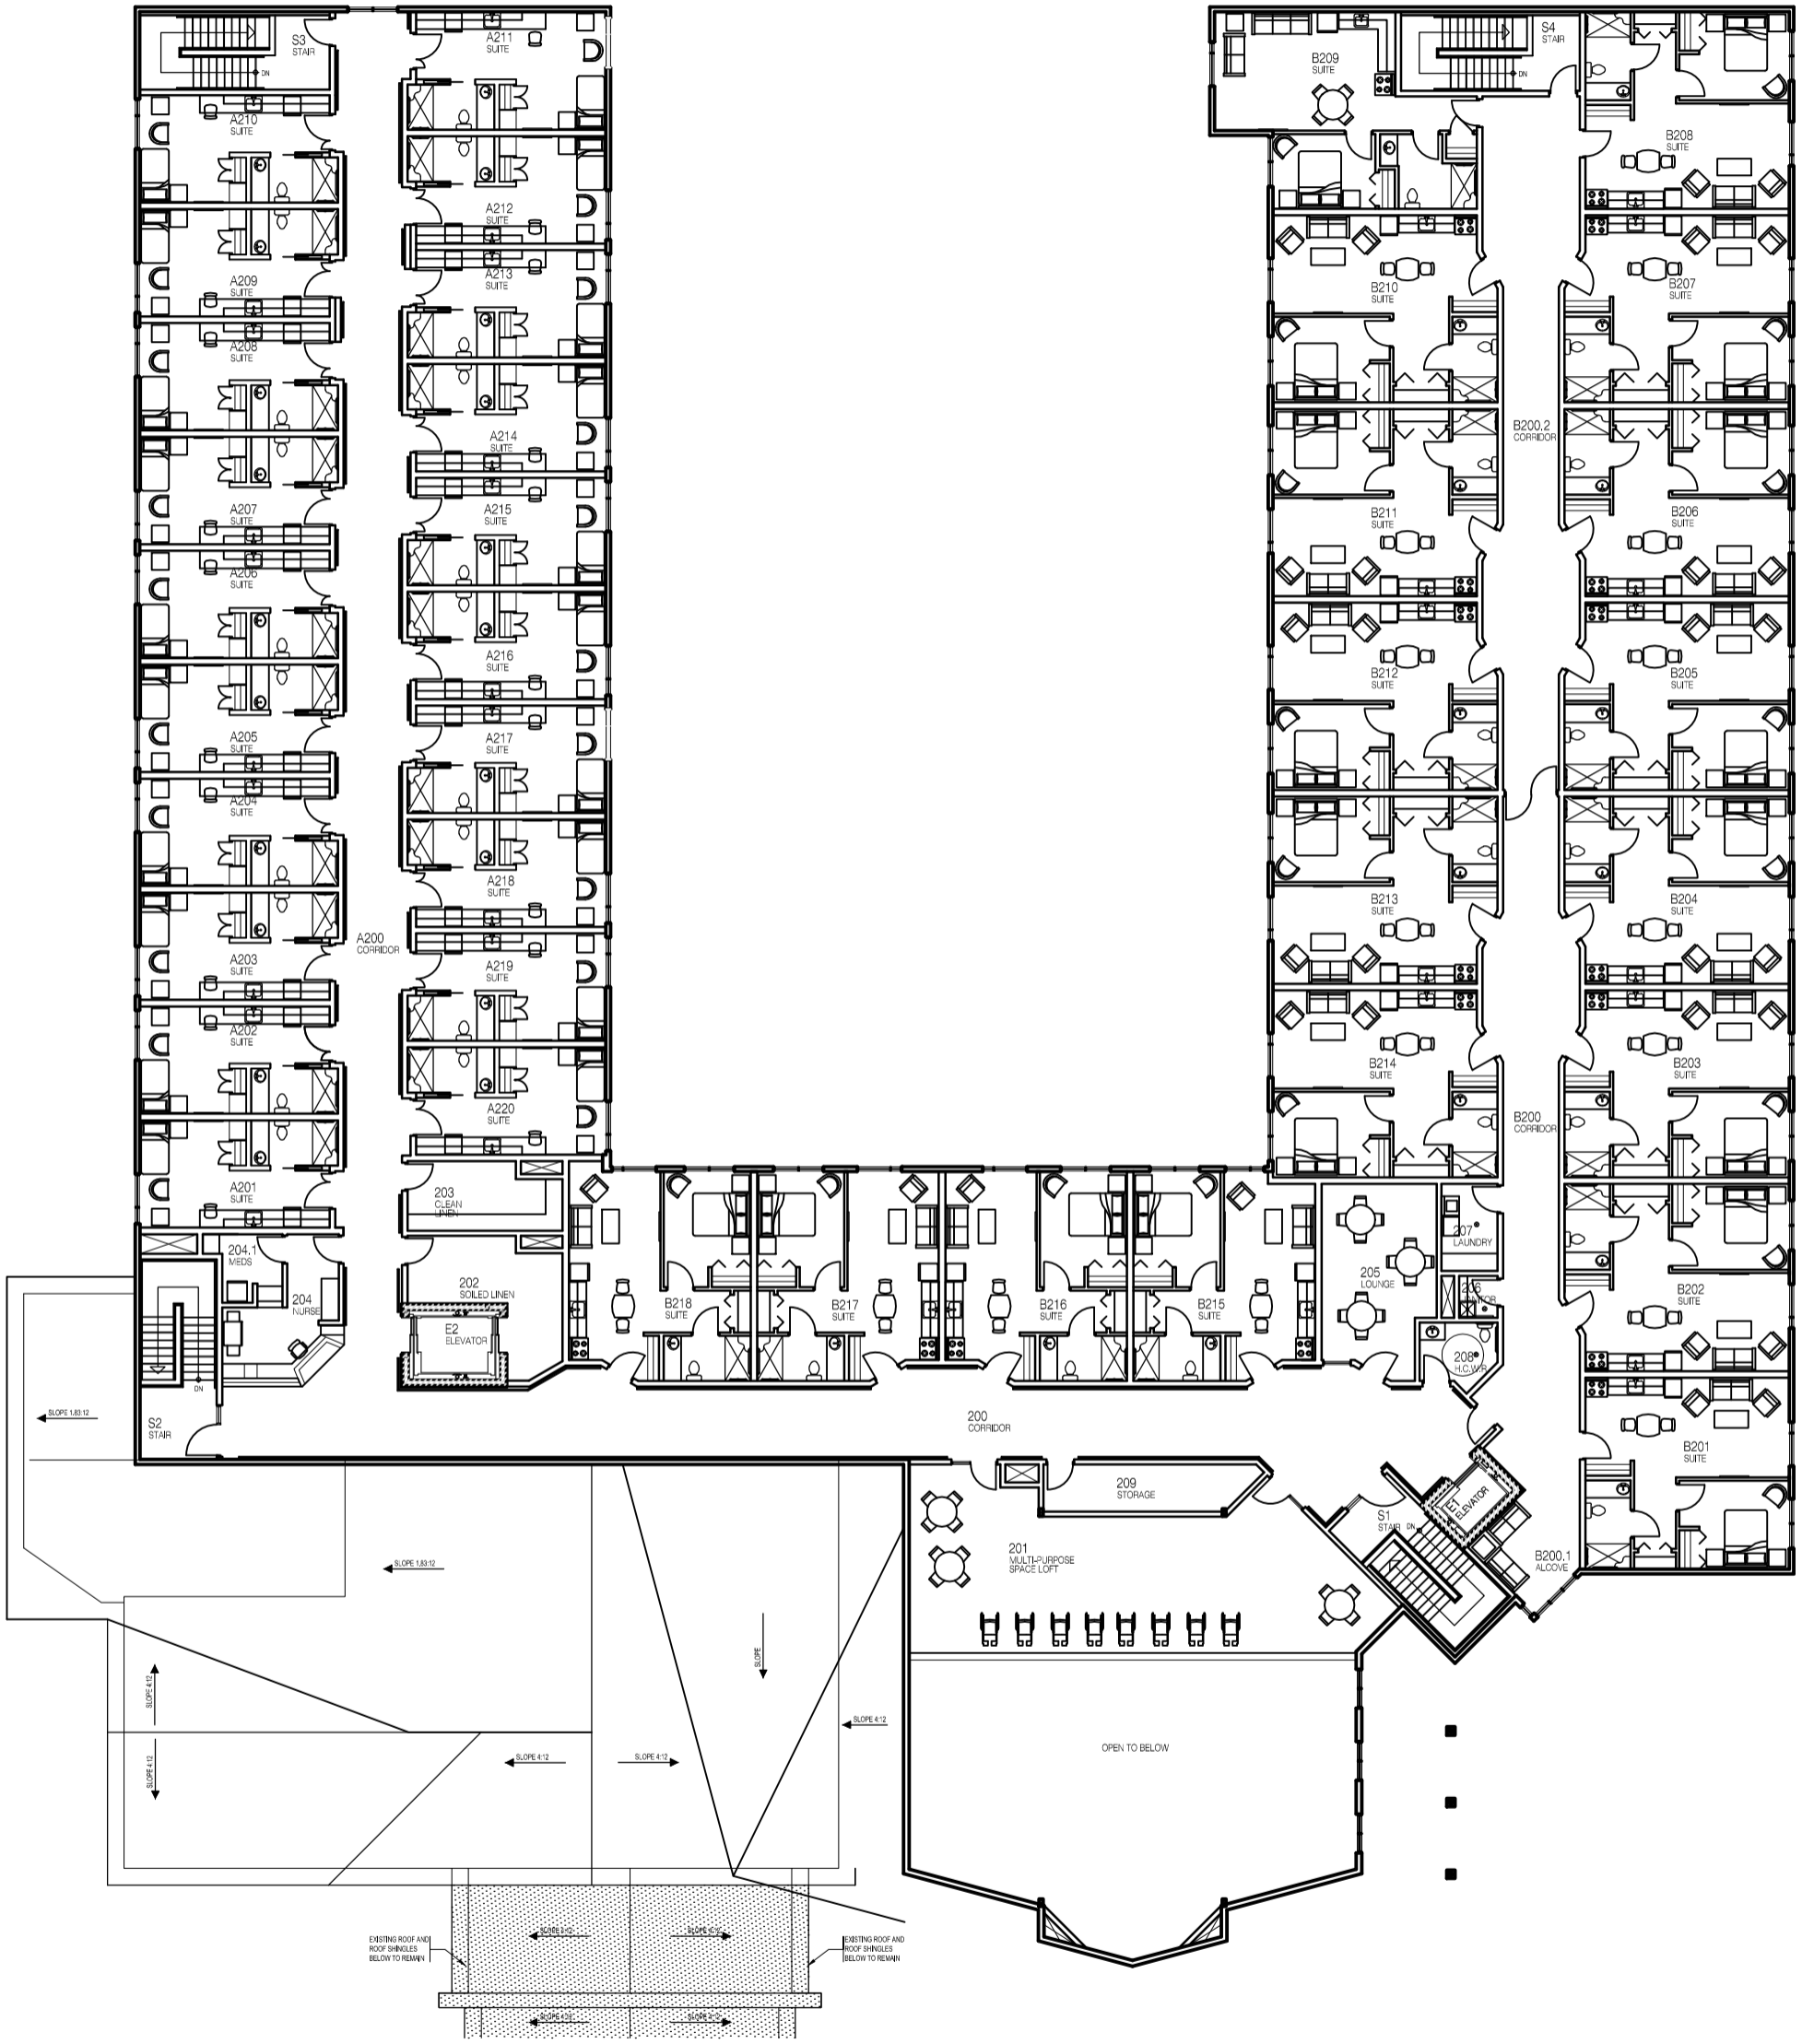

2 SECOND FLOOR PLAN

1:100


12082-PL-01

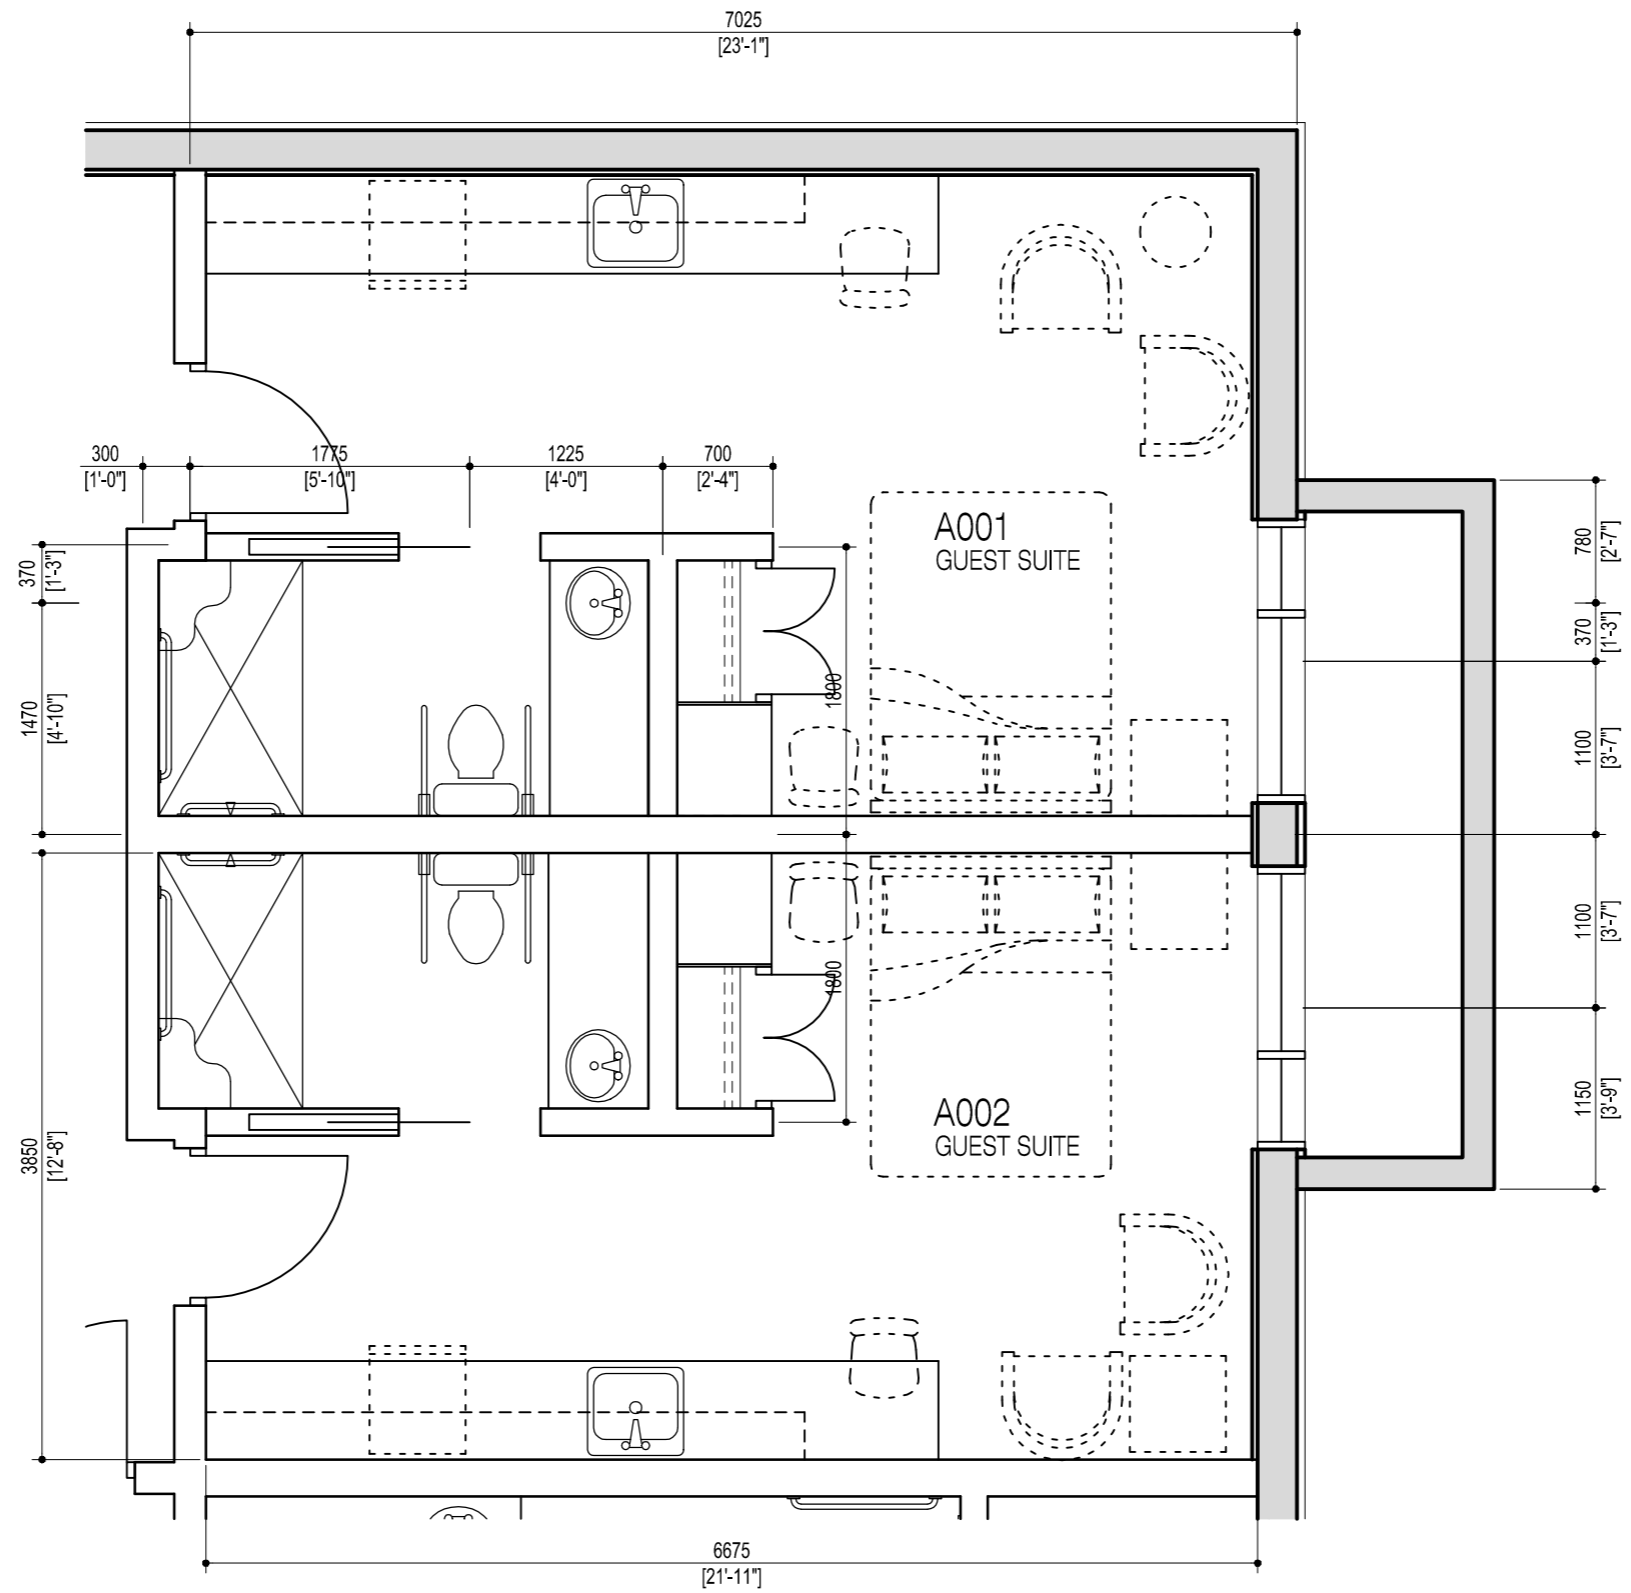

#1

SUITE TYPE 1
GUEST SUITE
 1:50
 12082-PL-SUITES

- Located in Basement Plan
- Suites A001 and A002
- Area - Total Suite - 26.8 m² (288 ft²)
- Bedroom - 20 m² (215 ft²)
- Washroom - 5 m² (54 ft²)

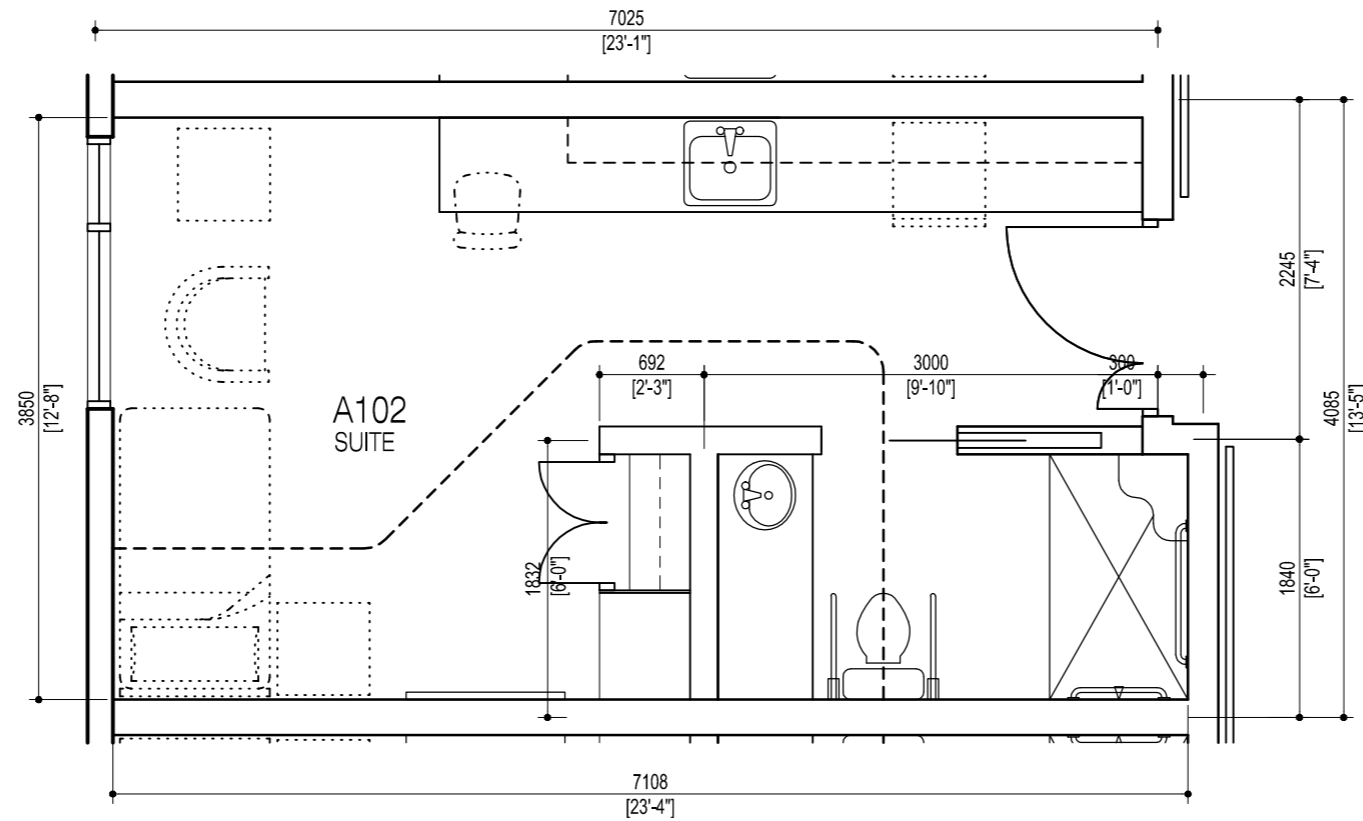

#2

SUITE TYPE 2

1:50

12082-PL-SUITES

- Located in Main Floor and Second Floor Plan

- Area - Total Suite - 26.6 m² (287 ft²)

- Bedroom - 20.6 m² (222 ft²)


- Washroom - 5 m² (54 ft²)

Main Floor Suites:

A101, A102, A103, A104, A105, A106, A107, A108, A109, A110, A111, A112,
A113, A114, A115, A116, A117, A118, A119 AND A120

Second Floor Suites:

A201, A202, A203, A204, A205, A206, A207, A208, A209, A210, A211, A212,
A213, A214, A215, A216, A217, A218, A219 AND A220

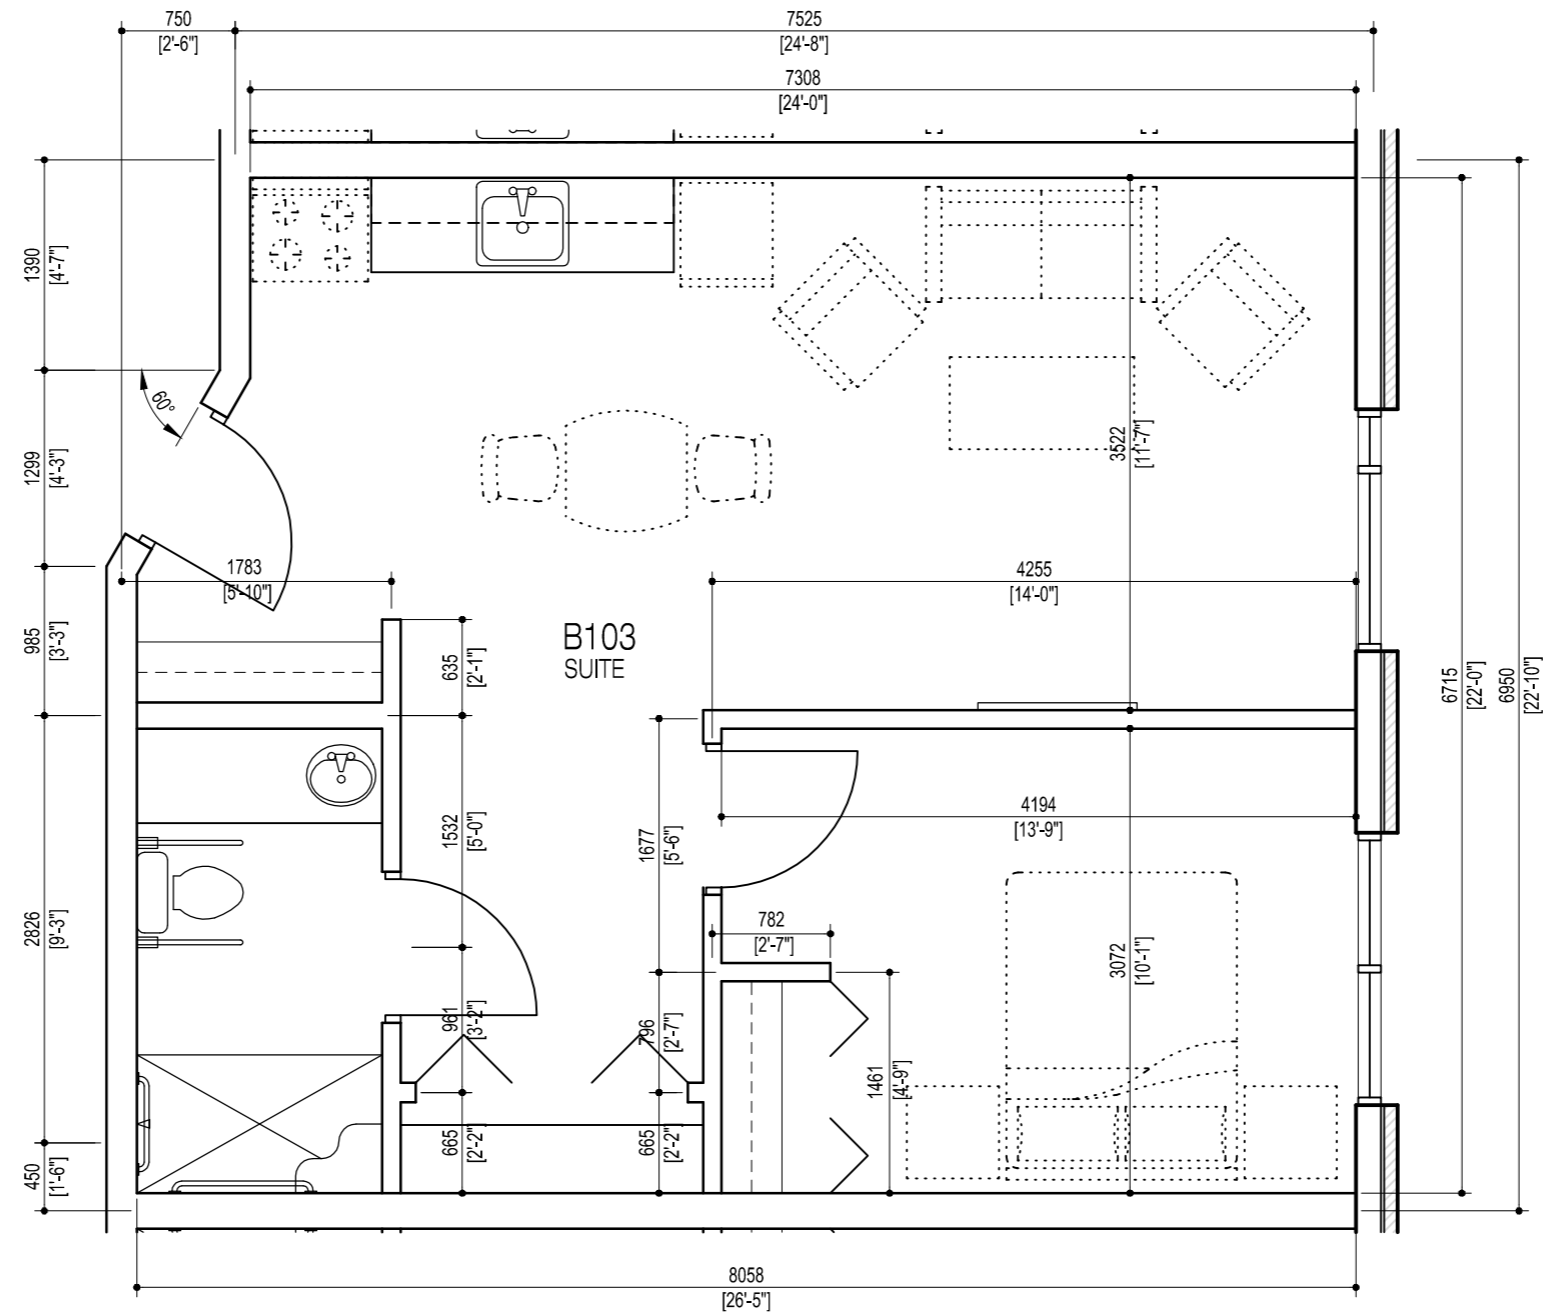

#3 SUITE TYPE 3

1:50
12082-PL-SUITES

Main Floor Suites:

B102, B103, B104, B105, B106, B107,
B110, B111, B112, B113 AND B114

Second Floor Suites:

B202, B203, B204, B205, B206, B207,
B210, B211, B212, B213 AND B214


- Located in Main Floor and Second Floor Plan

- Area - Total Suite - 52.6 m² (567 ft²)

- Common Area - 33 m² (355 ft²)

- Bedroom - 13 m² (140 ft²)

- Washroom - 5 m² (54 ft²)

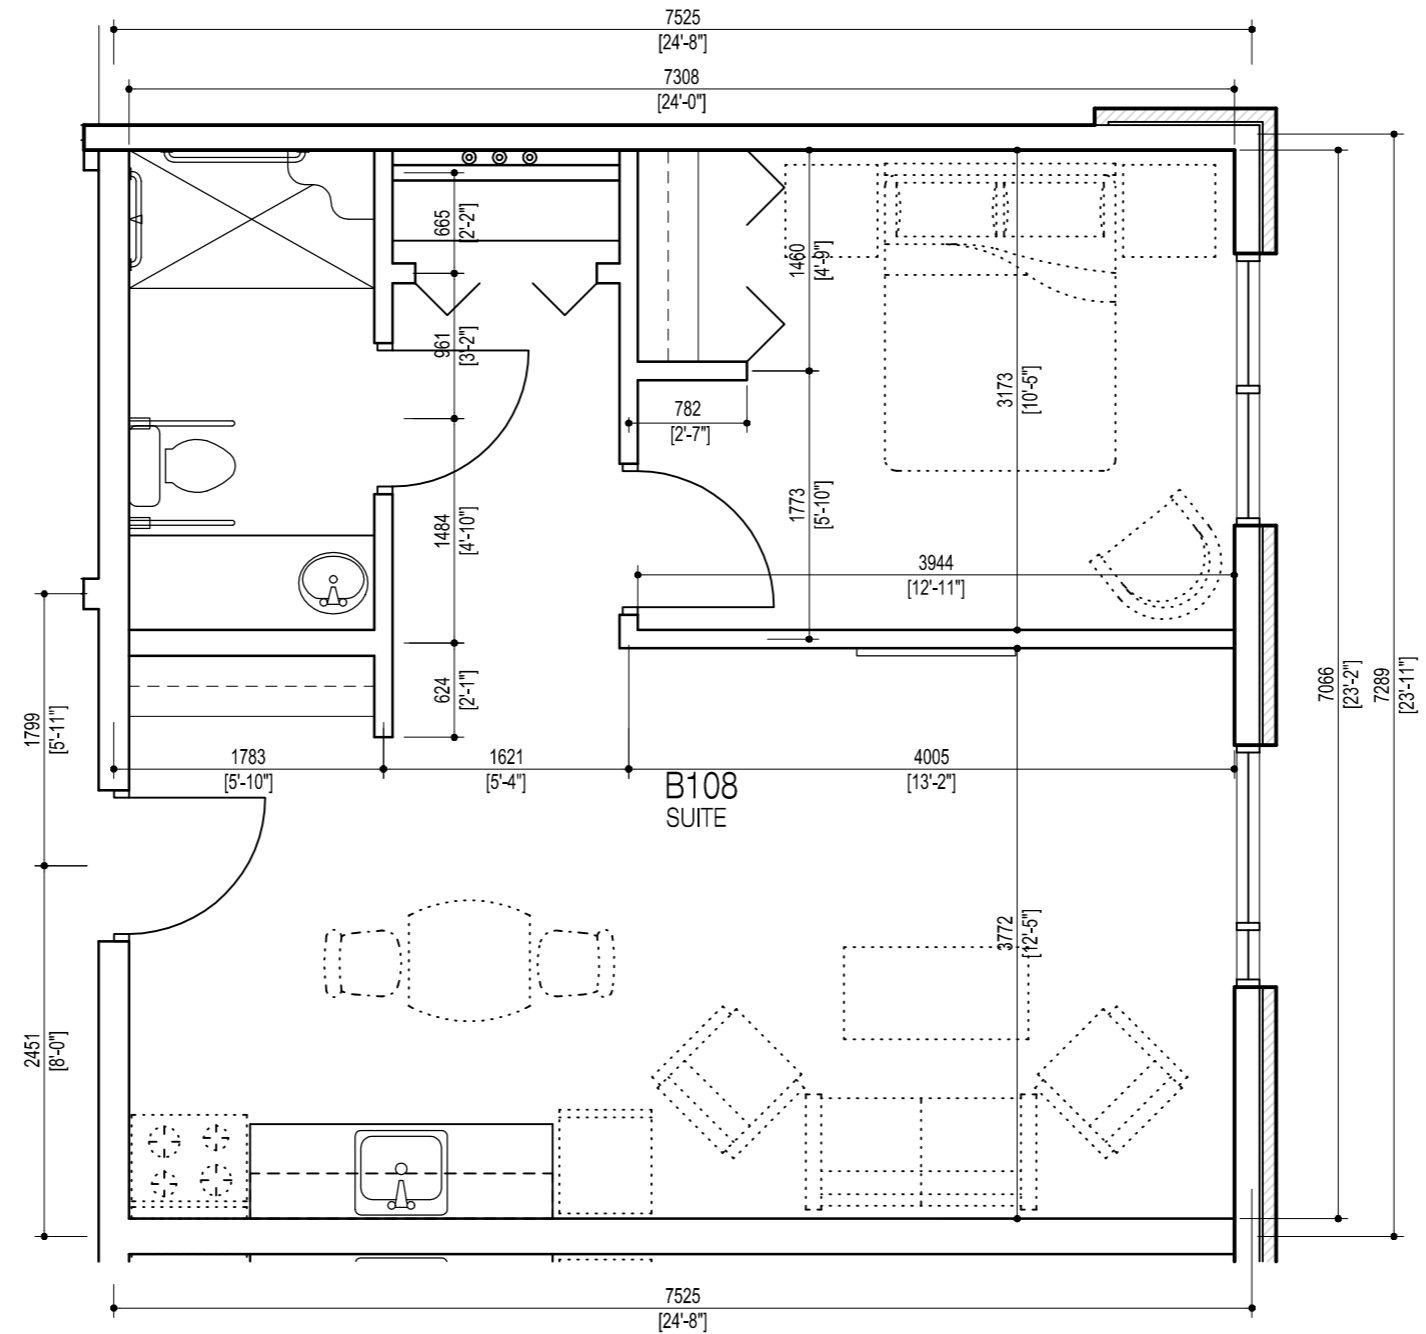


#4 SUITE TYPE 4

1:50
12082-PL-SUITES

Main Floor Suites:
B108

Second Floor Suites:
B208

- Located in Main Floor and Second Floor Plan
- Area - Total Suite - 51.6 m² (556 ft²)
- Common Area - 32 m² (344 ft²)
- Bedroom - 12 m² (133 ft²)
- Washroom - 5 m² (54 ft²)

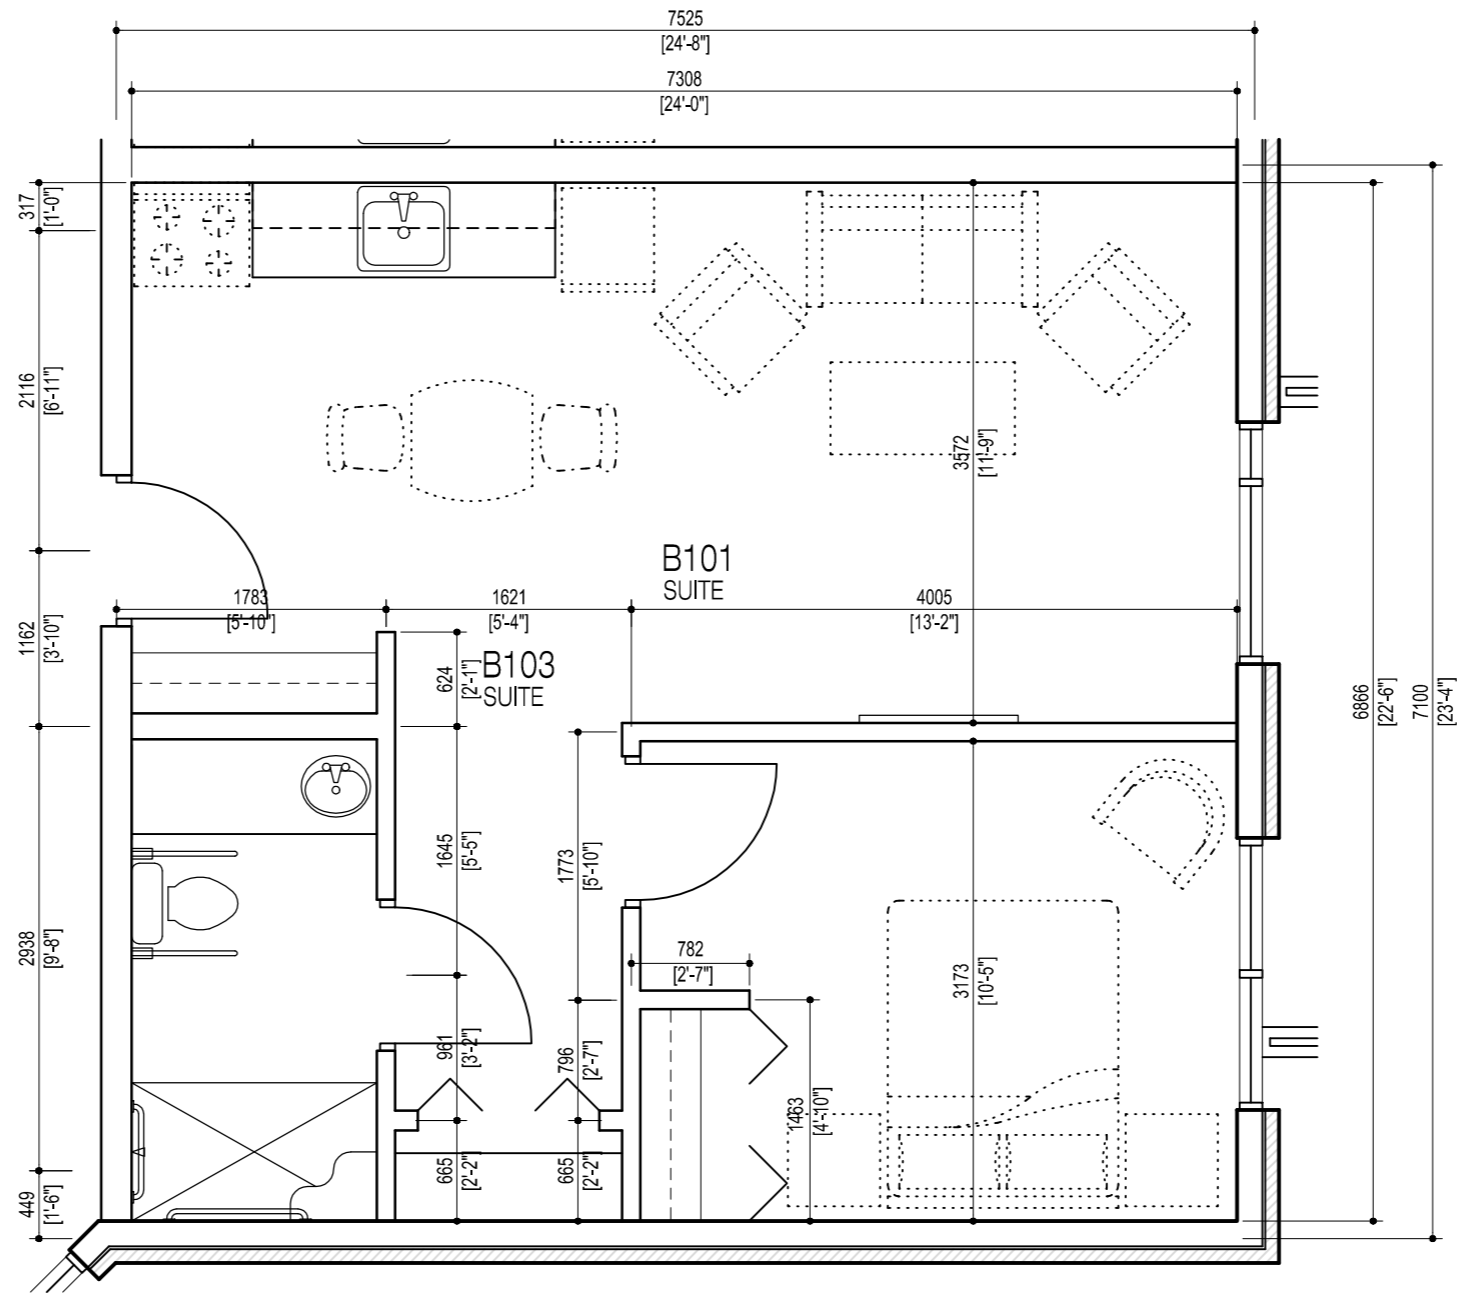

#5 SUITE TYPE 5

1:50
12082-PL-SUITES

Main Floor Suites:

B101

Second Floor Suites:

B201


- Located in Main Floor and Second Floor Plan

- Area - Total Suite - 50.2 m² (540 ft²)

- Common Area - 31 m² (333 ft²)

- Bedroom - 12 m² (133 ft²)

- Washroom - 5 m² (54 ft²)

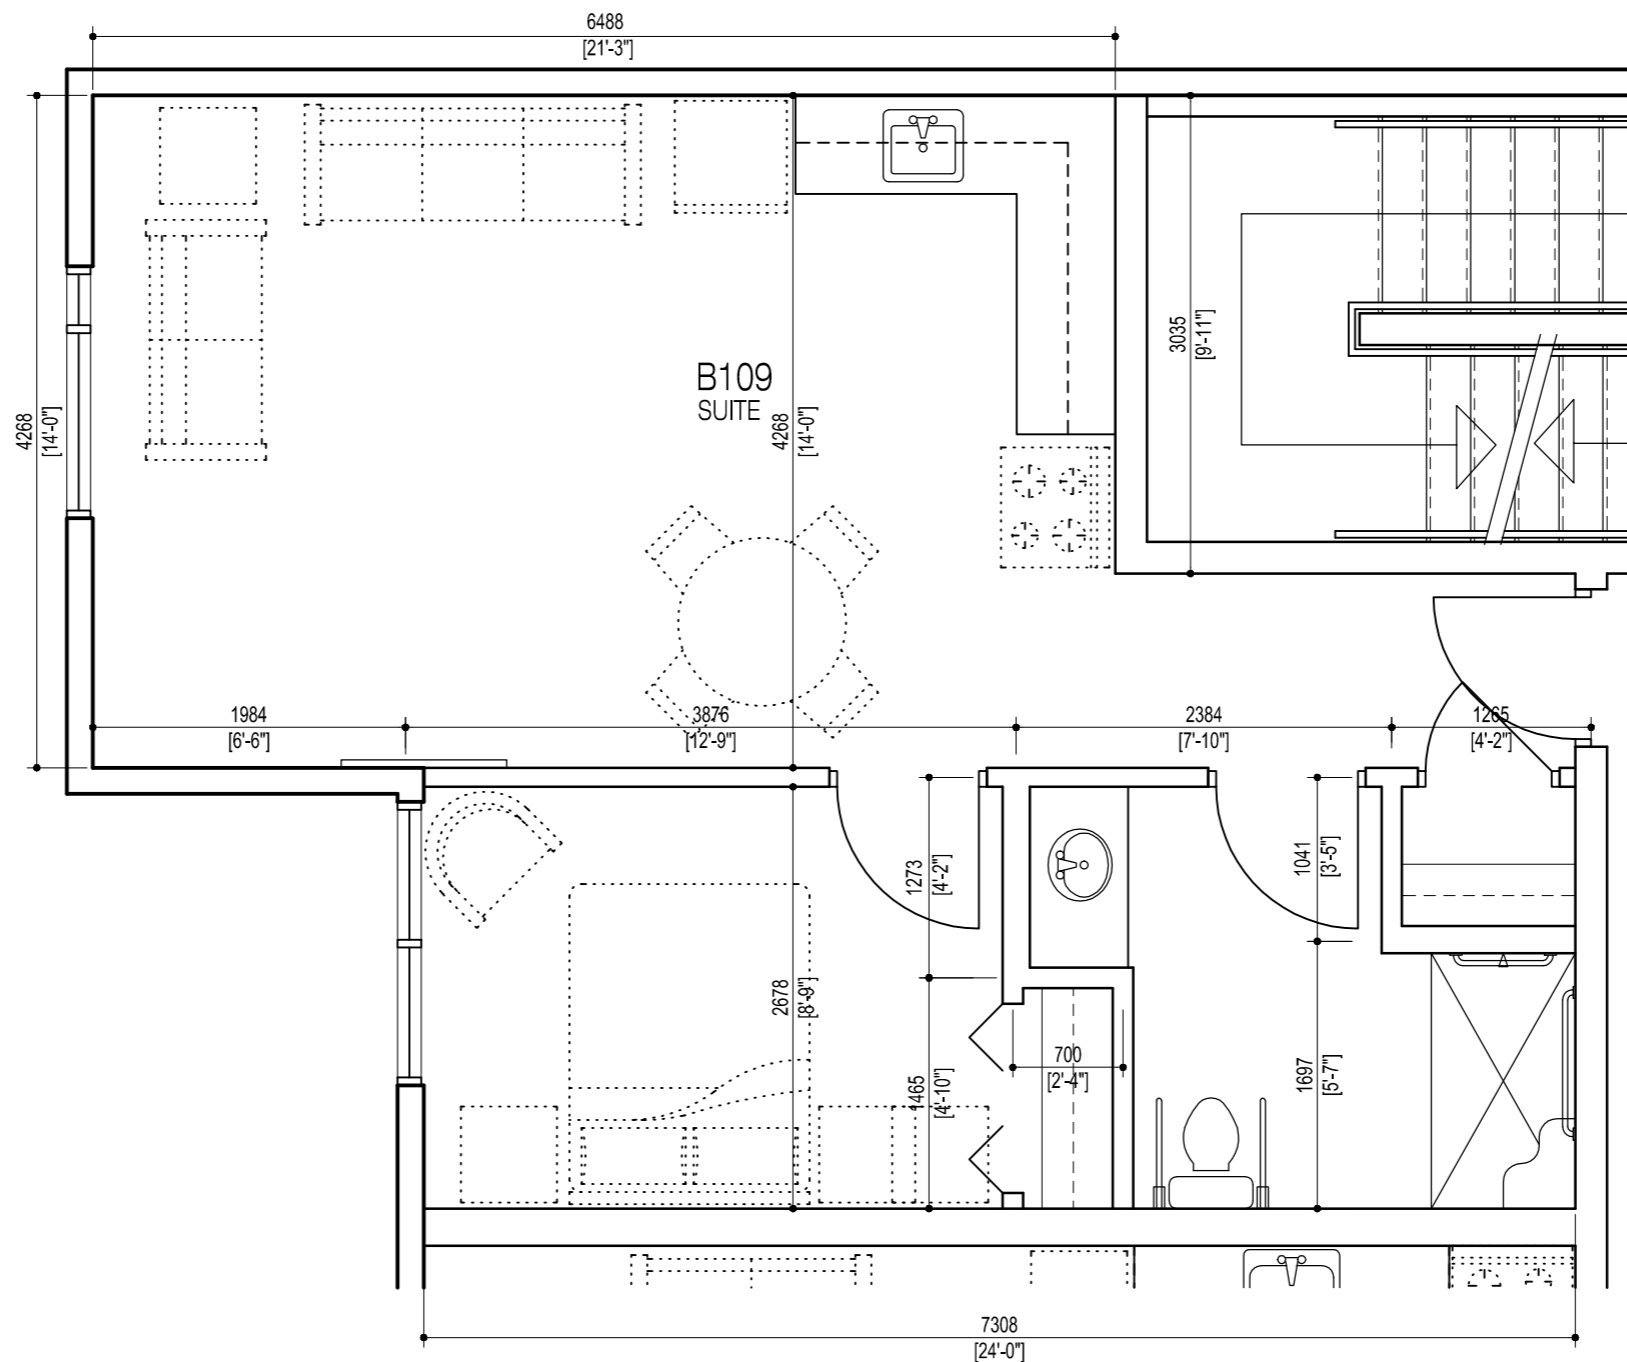

SUITE TYPE 6

1:50
12082-PL-SUITES

Main Floor Suites:

B109

Second Floor Suites:

B209


- Located in Main Floor and Second Floor Plan

- Area - Total Suite - 51.7 m² (557 ft²)

- Common Area - 32 m² (344 ft²)

- Bedroom - 11 m² (118 ft²)

- Washroom - 7 m² (75 ft²)

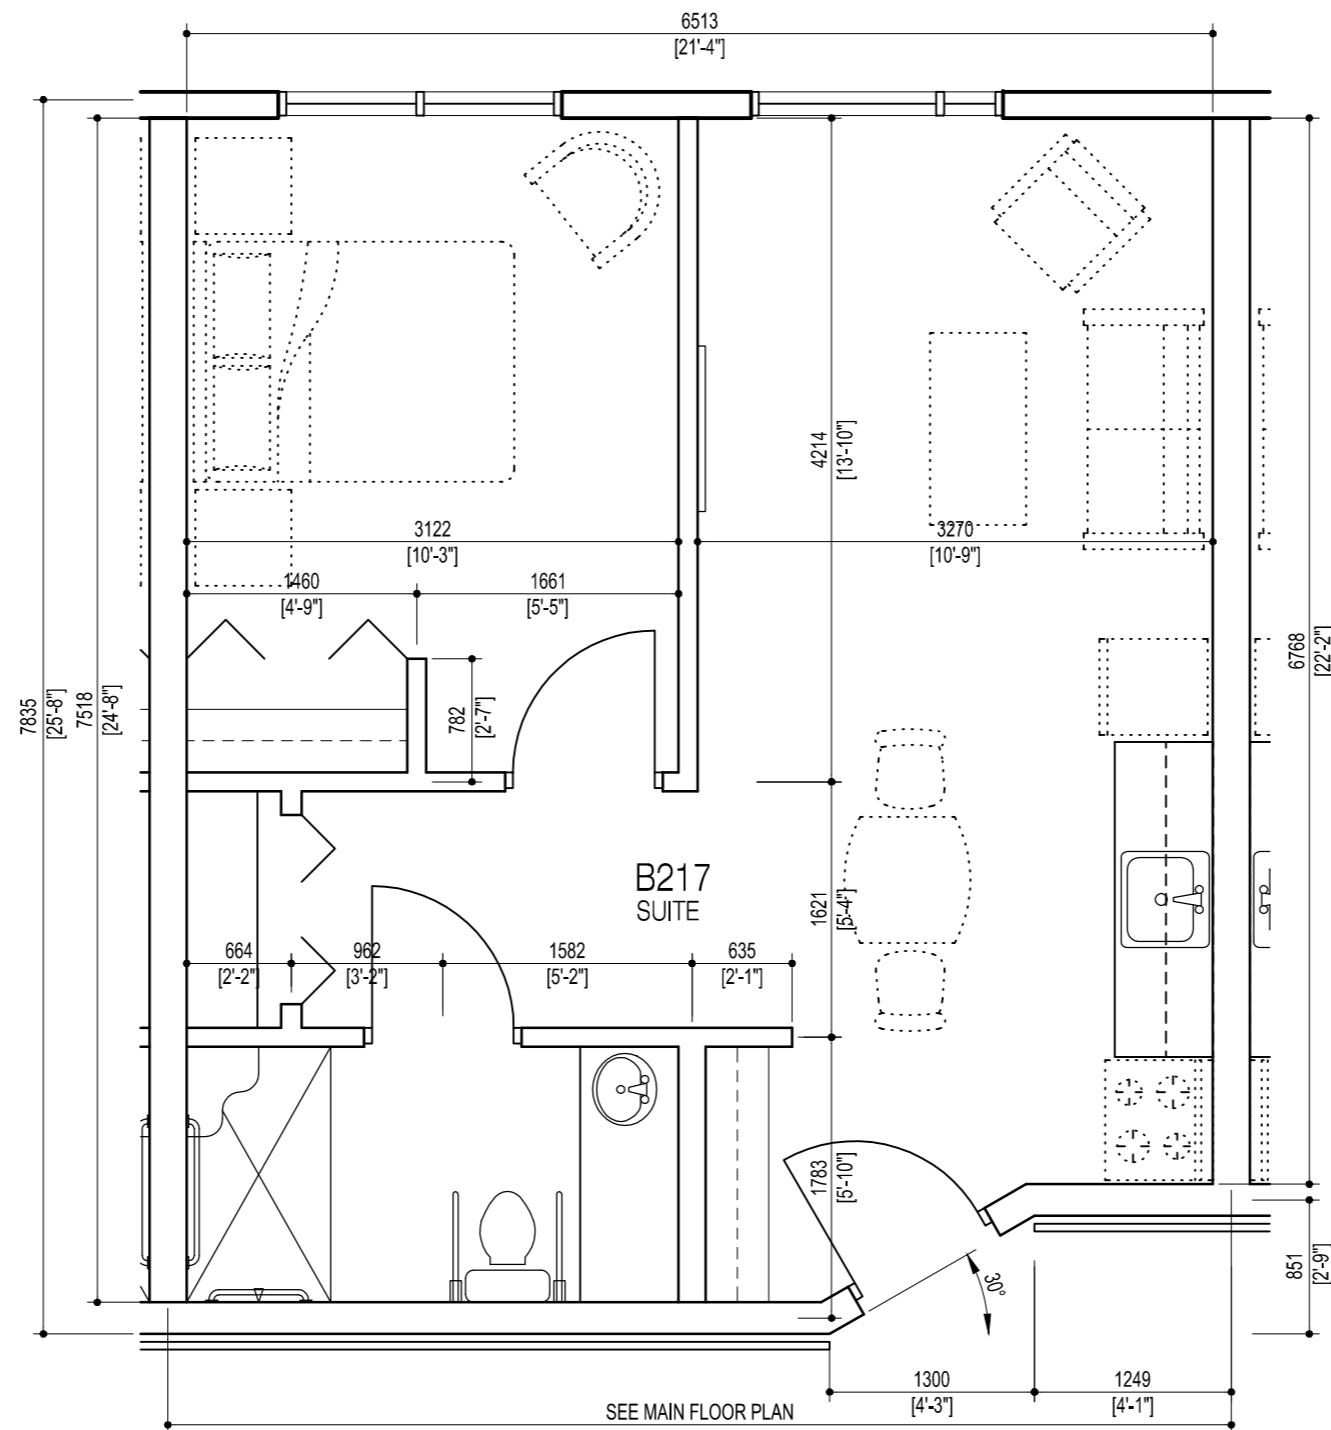

#7 SUITE TYPE 7

1:50

12082-PL-SUITES

Second Floor Suites:
B215, B216, B217 AND B218

- Located in Second Floor Plan
- Area - Total Suite - 47.6 m² (512 ft²)
- Common Area - 28 m² (301 ft²)
- Bedroom - 13 m² (139 ft²)
- Washroom - 5 m² (54 ft²)